

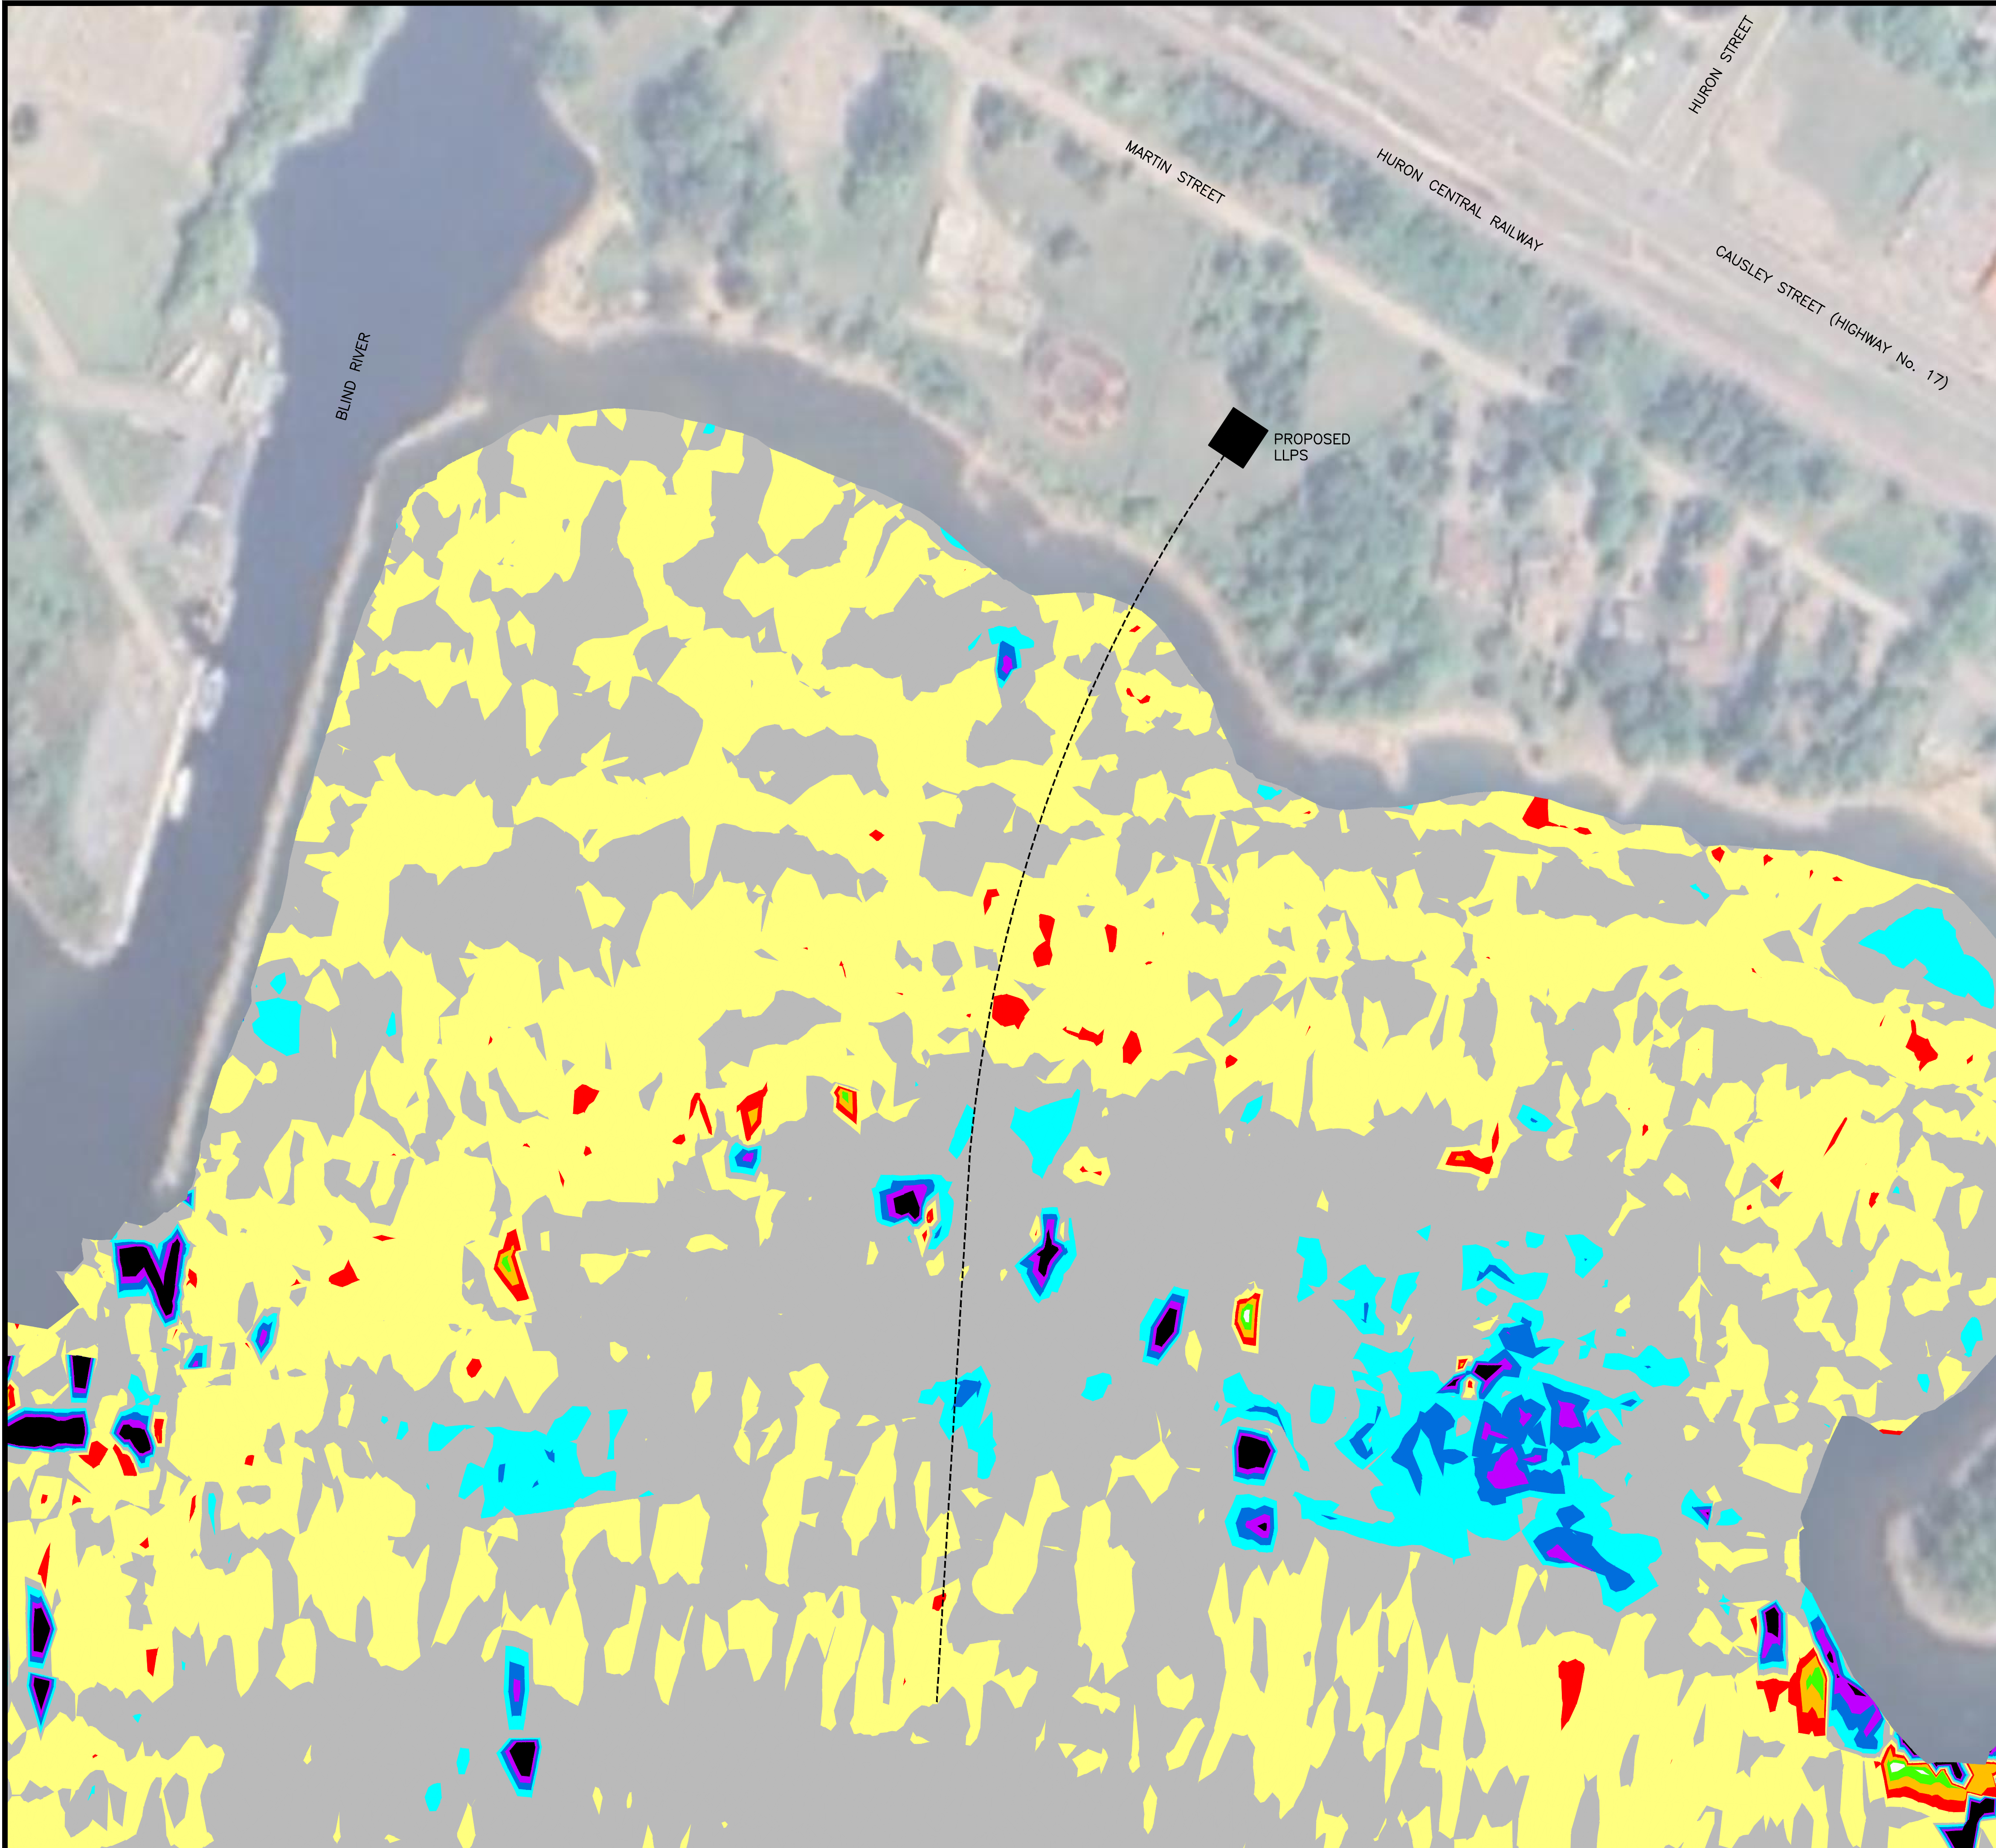


P:\2023\230821 Blind River Water Intake\Civil\Orig\230821-Phosolid.dwg

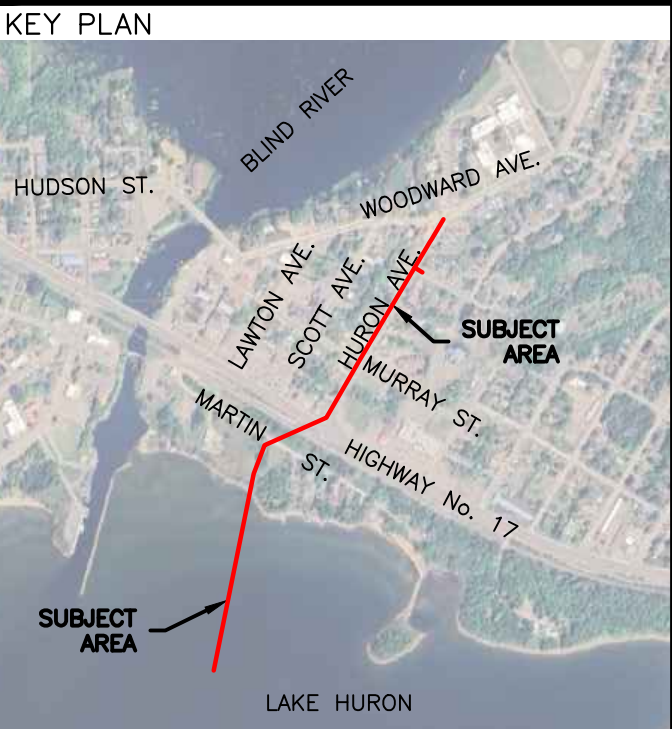

| Elevations Table |                   |                   |           |        |
|------------------|-------------------|-------------------|-----------|--------|
| Number           | Minimum Elevation | Maximum Elevation | Area      | Color  |
| 1                | -1.23             | -0.80             | 52.23     | White  |
| 2                | -0.80             | -0.60             | 192.98    | Green  |
| 3                | -0.60             | -0.40             | 551.99    | Orange |
| 4                | -0.40             | -0.20             | 2967.08   | Red    |
| 5                | -0.20             | 0.00              | 121903.38 | Yellow |
| 6                | 0.00              | 0.20              | 198221.77 | Grey   |
| 7                | 0.20              | 0.40              | 27666.09  | Cyan   |
| 8                | 0.40              | 0.60              | 16196.10  | Blue   |
| 9                | 0.60              | 0.80              | 8906.62   | Purple |
| 10               | 0.80              | 4.10              | 32939.19  | Black  |

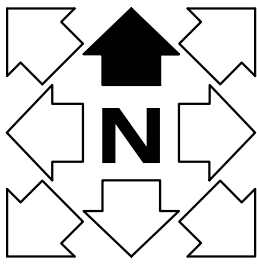

ENGINEER'S SEAL:

PRELIMINARY  
NOT FOR CONSTRUCTION  
AUGUST 6, 2024

|          |      |                   |     |       |
|----------|------|-------------------|-----|-------|
|          |      |                   |     |       |
|          |      |                   |     |       |
| 24/08/06 | A    | Issued For Review | DAS | CLK   |
| DATE     | REV. | REVISION          | BY  | APP'D |

CLIENT:

CONSULTANT:

PROJECT TITLE:

**NEW WATER INTAKE  
&  
HURON STREET  
RECONSTRUCTION**

DRAWING TITLE:

**BATHYMETRIC SURVEY  
2023 to 2024 COMPARISON  
PLAN**

| DAS         | DAS      | CLK          | CLK      |
|-------------|----------|--------------|----------|
| DRAWN       | DESIGNED | CHECKED      | APPROVED |
| 1:1000      |          | AUG. 6, 2024 |          |
| SCALE       |          | DATE         |          |
| 23-0821     | A        | B3           |          |
| PROJECT No. | REVISION | DRAWING      |          |

Survey Data:  
Derived From Tulloch Geomatics Survey  
Dated May 5, 2023

Horizontal Datum:  
GPS Observations Using The Precise  
Point Positioning (PPP) Service, UTM  
Zone 17, NAD83 (CSRS) (2010)

Vertical Datum:  
GPS Observations Using The Precise  
Point Positioning (PPP) Service,  
Canadian Geodetic Vertical Datum of  
1928 (CGVD1928), Geodetic Elevations