


P:\2025\230821 - Blind River Water Intake\Civil\org\230821-Phosell.dwg


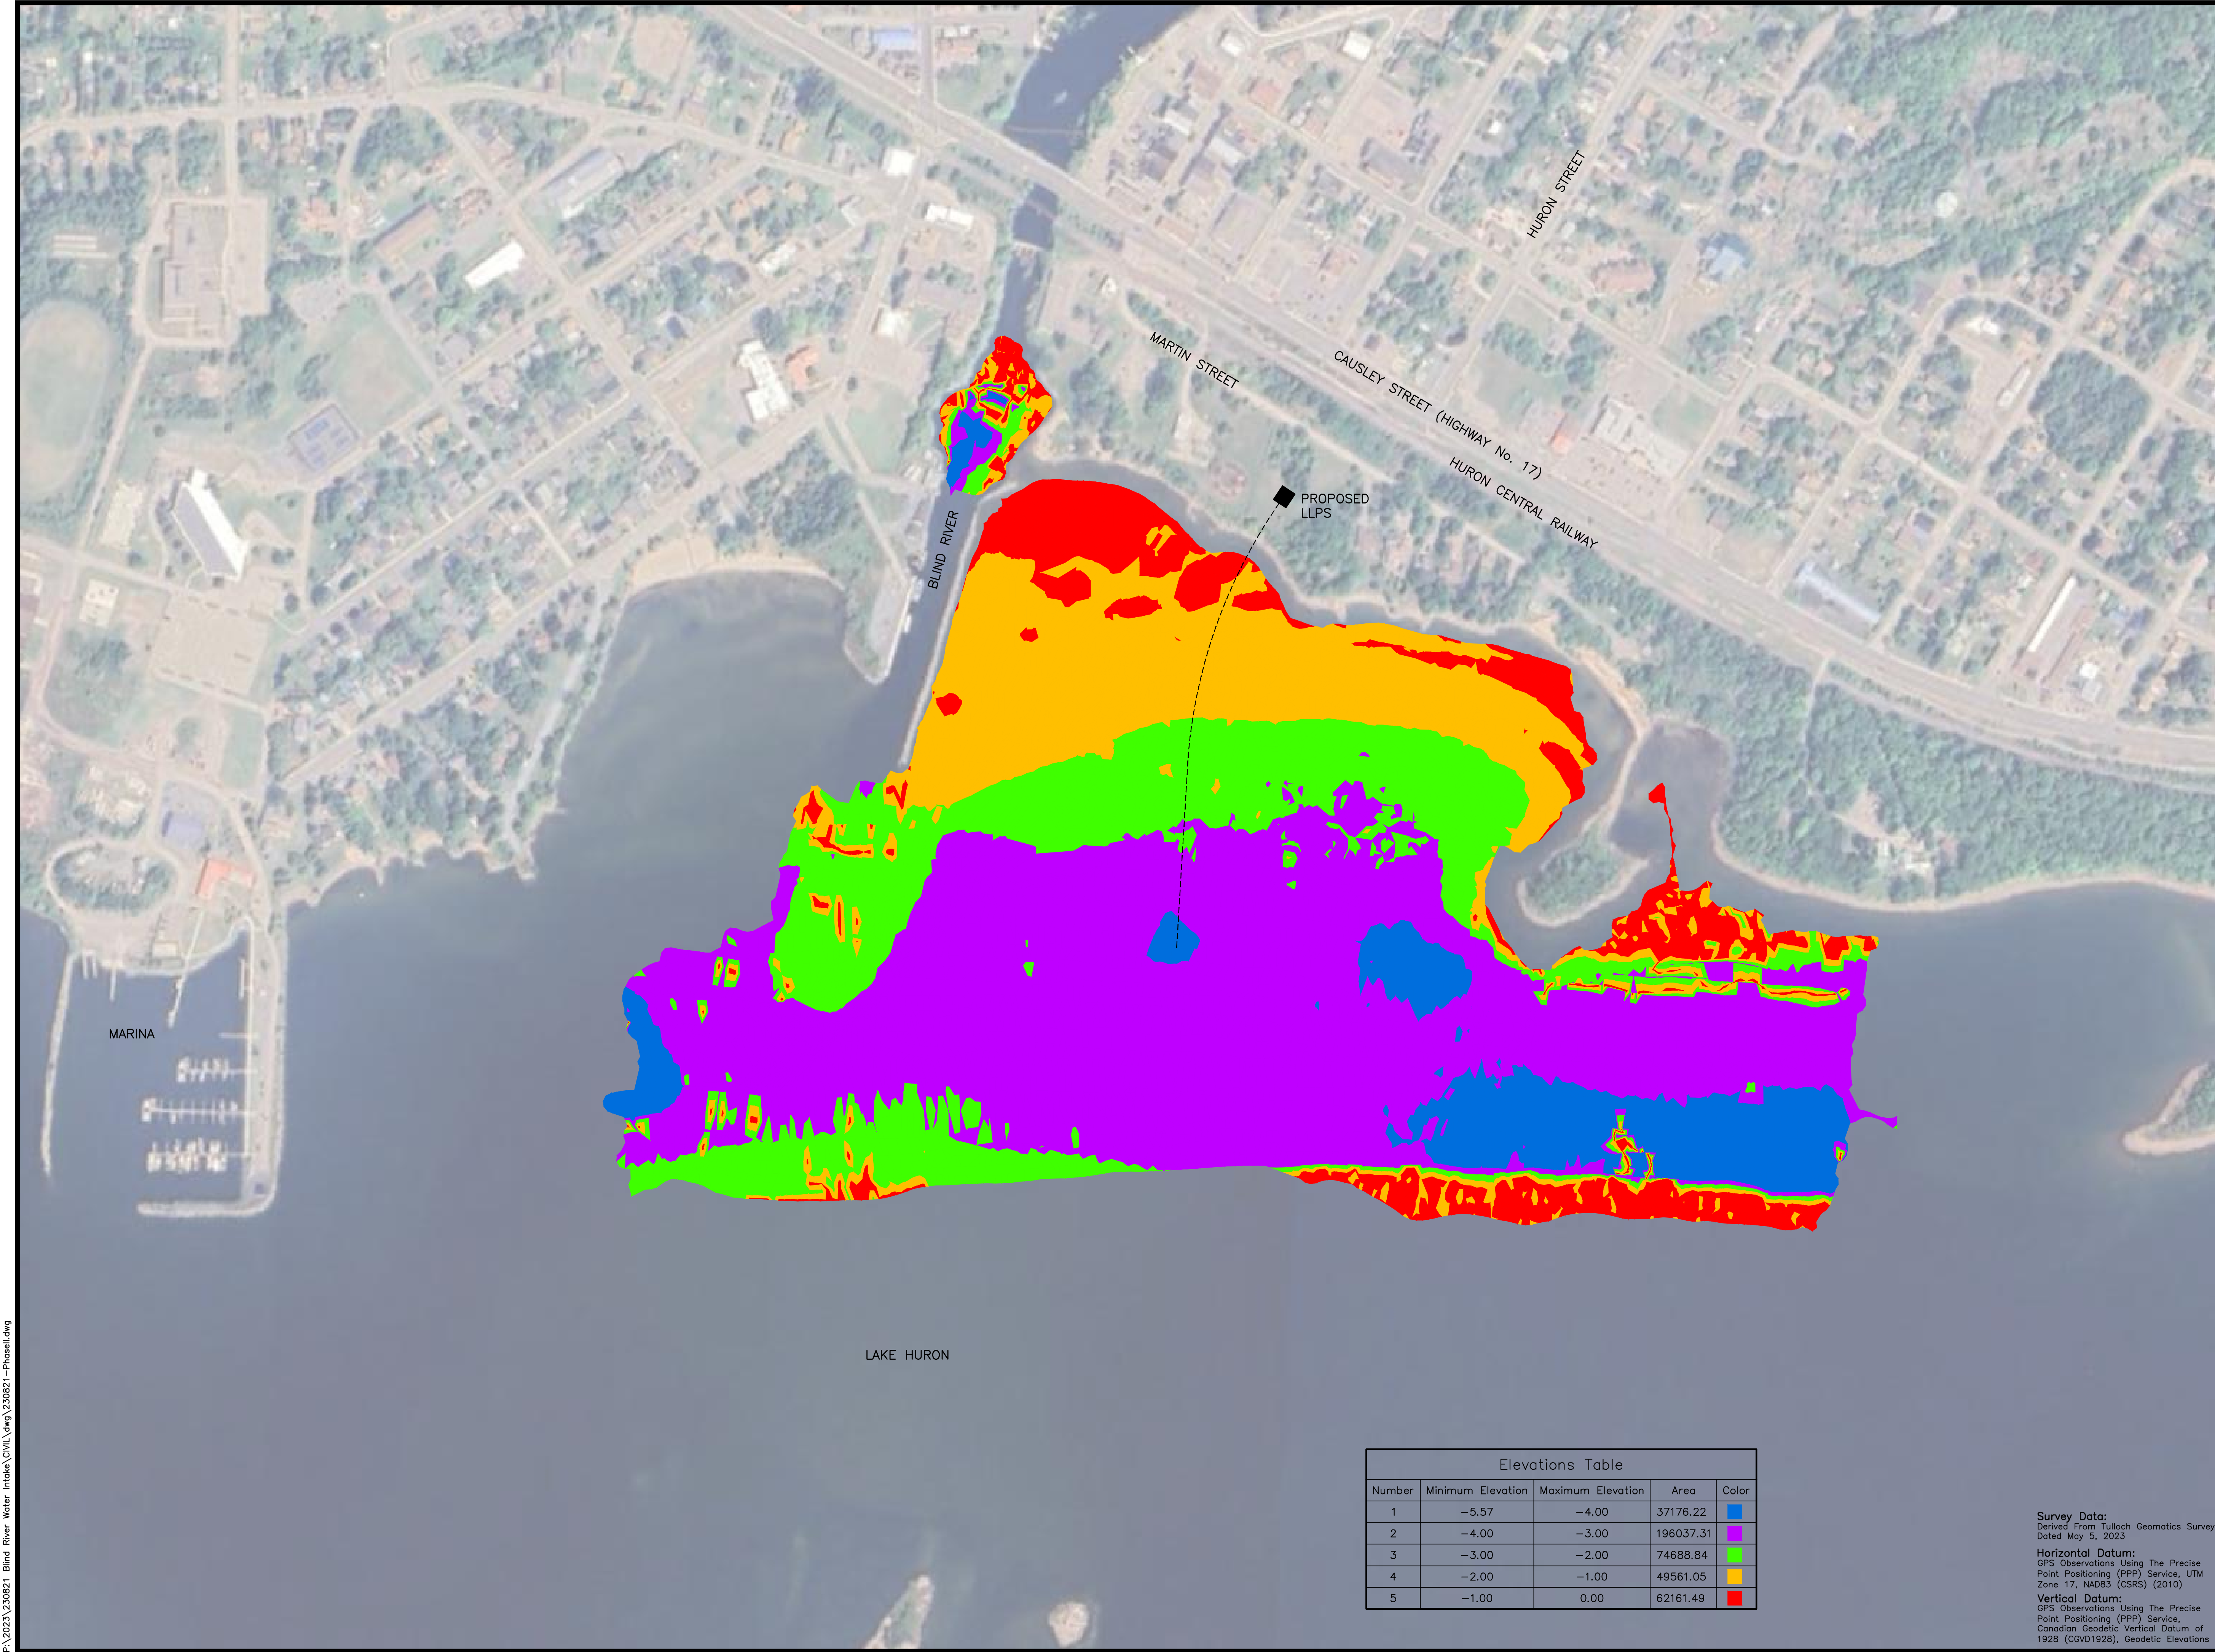


Elevations Table				
Number	Minimum Elevation	Maximum Elevation	Area	Color
1	-5.57	-4.00	37176.22	Blue
2	-4.00	-3.00	196037.31	Purple
3	-3.00	-2.00	74688.84	Green
4	-2.00	-1.00	49561.05	Yellow
5	-1.00	0.00	62161.49	Red

Survey Data:
Derived From Tulloch Geomatics Survey
Dated May 5, 2023

Horizontal Datum:
GPS Observations Using The Precise
Point Positioning (PPP) Service, UTM
Zone 17, NAD83 (CSRS) (2010)

Vertical Datum:
GPS Observations Using The Precise
Point Positioning (PPP) Service,
Canadian Geodetic Vertical Datum of
1928 (CGVD1928), Geodetic Elevations

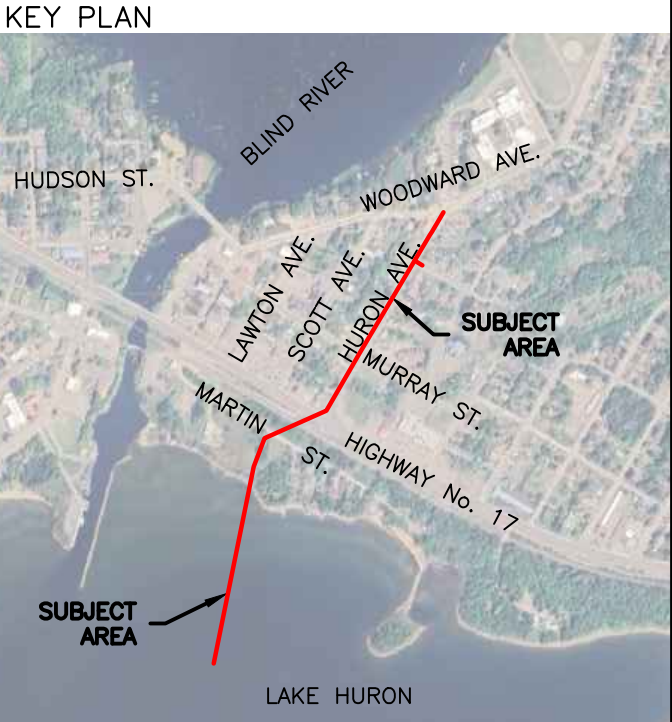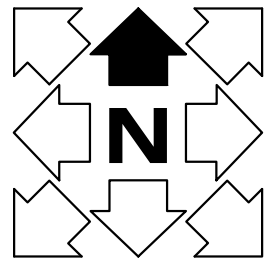

ENGINEER'S SEAL:

**PRELIMINARY
NOT FOR CONSTRUCTION
AUGUST 6, 2024**

24/08/06	B	2024 Survey Update	DAS	CLK
24/02/22	A	Issued For Review	DAS	CLK
DATE	REV.	REVISION	BY	APP'D

CLIENT:

Blind River

CONSULTANT:

TULLOCH

PROJECT TITLE:

**NEW WATER INTAKE
&
HURON STREET
RECONSTRUCTION**

DRAWING TITLE:

**BATHYMETRIC SURVEY
WATER DEPTH SHADING
PLAN**

DAS	DAS	CLK	CLK
DRAWN	DESIGNED	CHECKED	APPROVED
1:2500		AUG. 6, 2024	
SCALE		DATE	
23-0821	B	B1	
PROJECT No.	REVISION	DRAWING	